



位置図

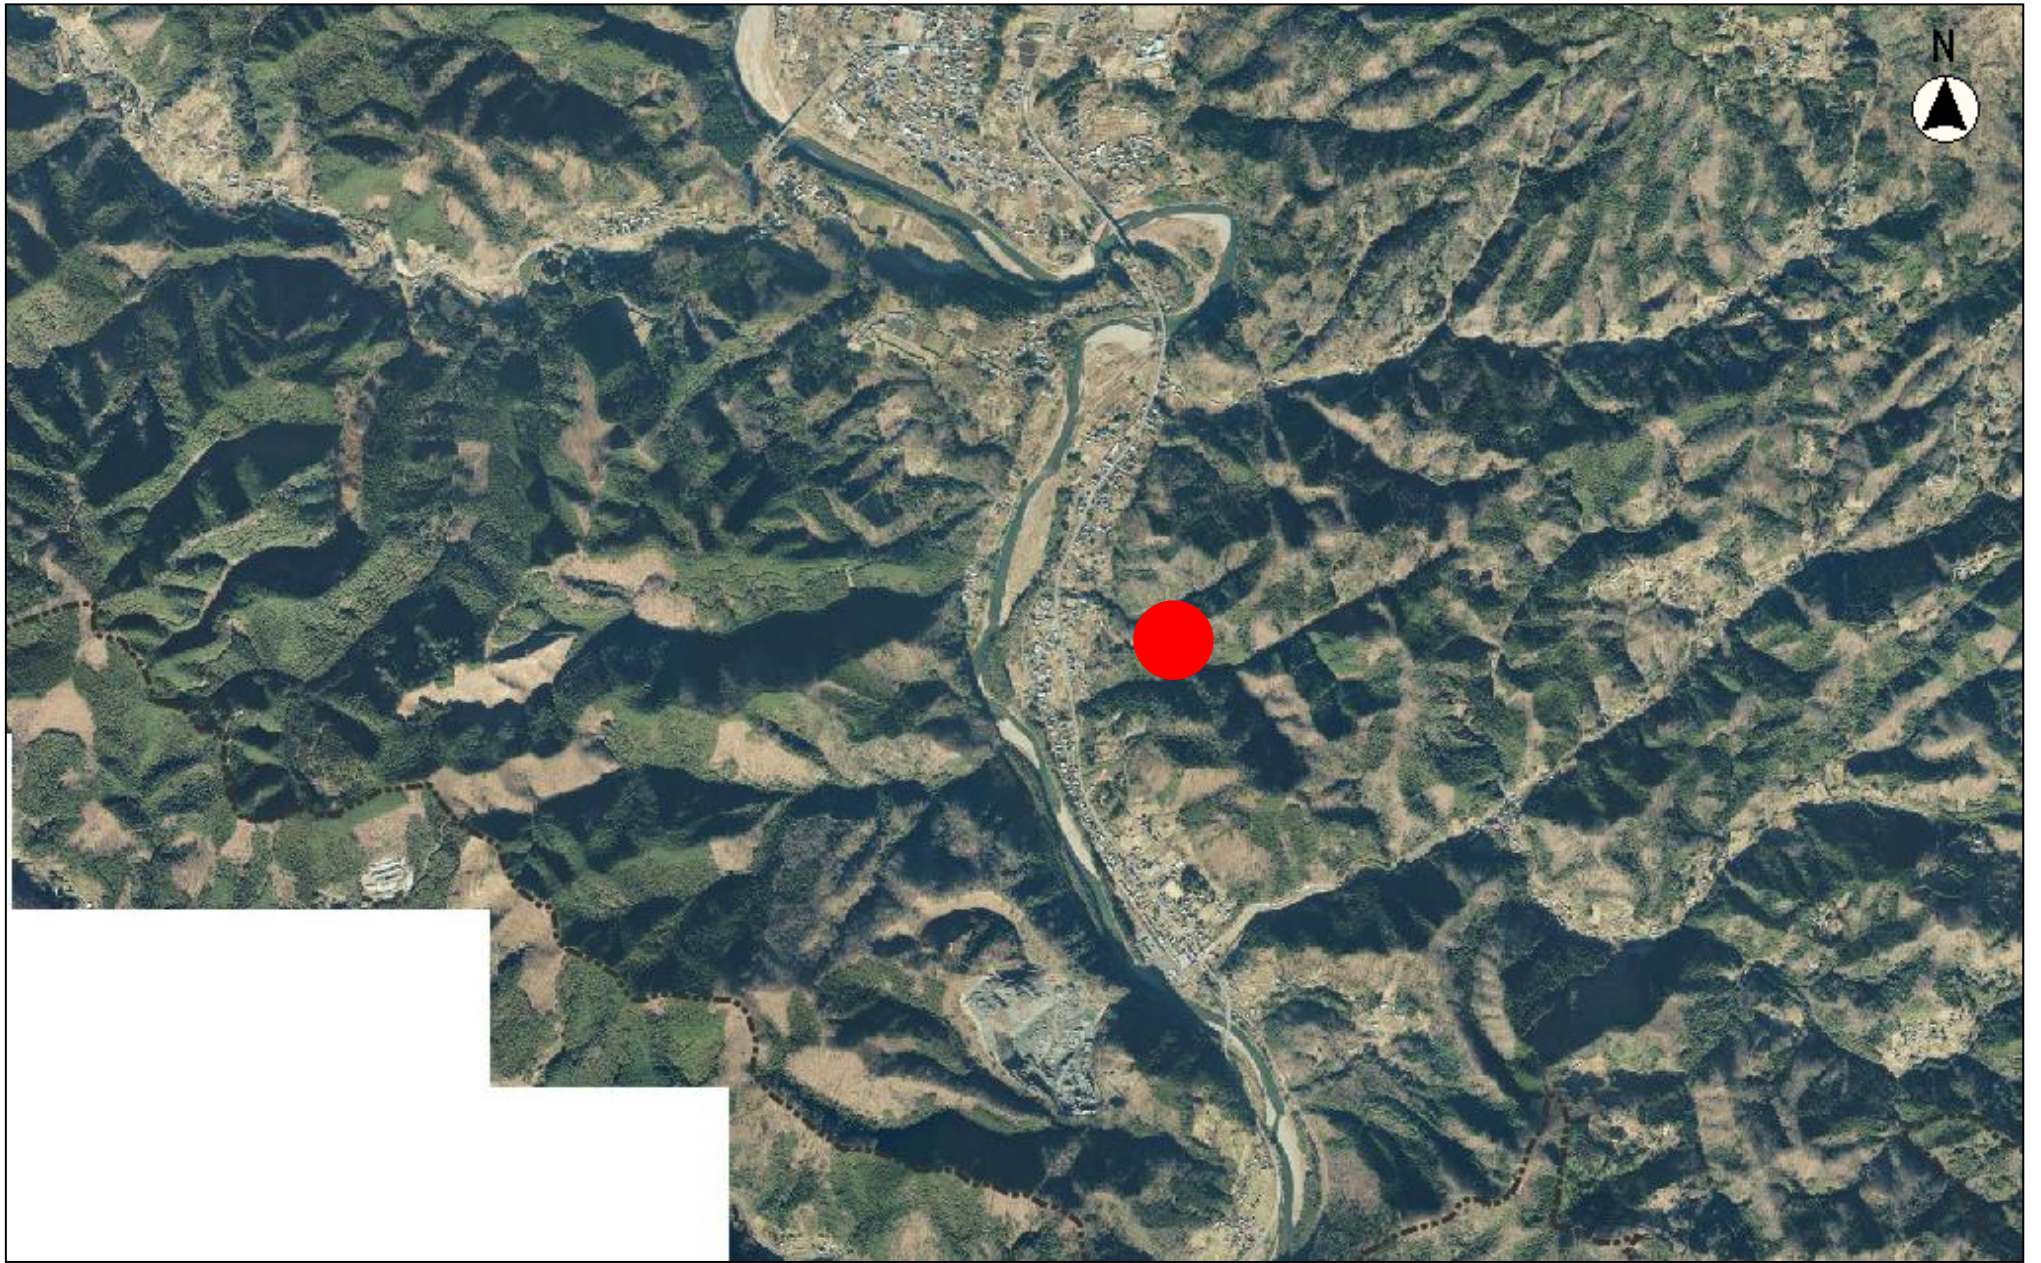


縮尺 1 : 25000

 

平面図




縮尺 1 : 5000

 

平面図




縮尺 1 : 2500

 

平面図




縮尺 1 : 2500

 

平面図



縮尺 1 : 2500

 

平面図




縮尺 1 : 1000
10 0 10 20

平面図



縮尺 1 : 2500

 

平面図



縮尺 1 : 2500

