


位置図

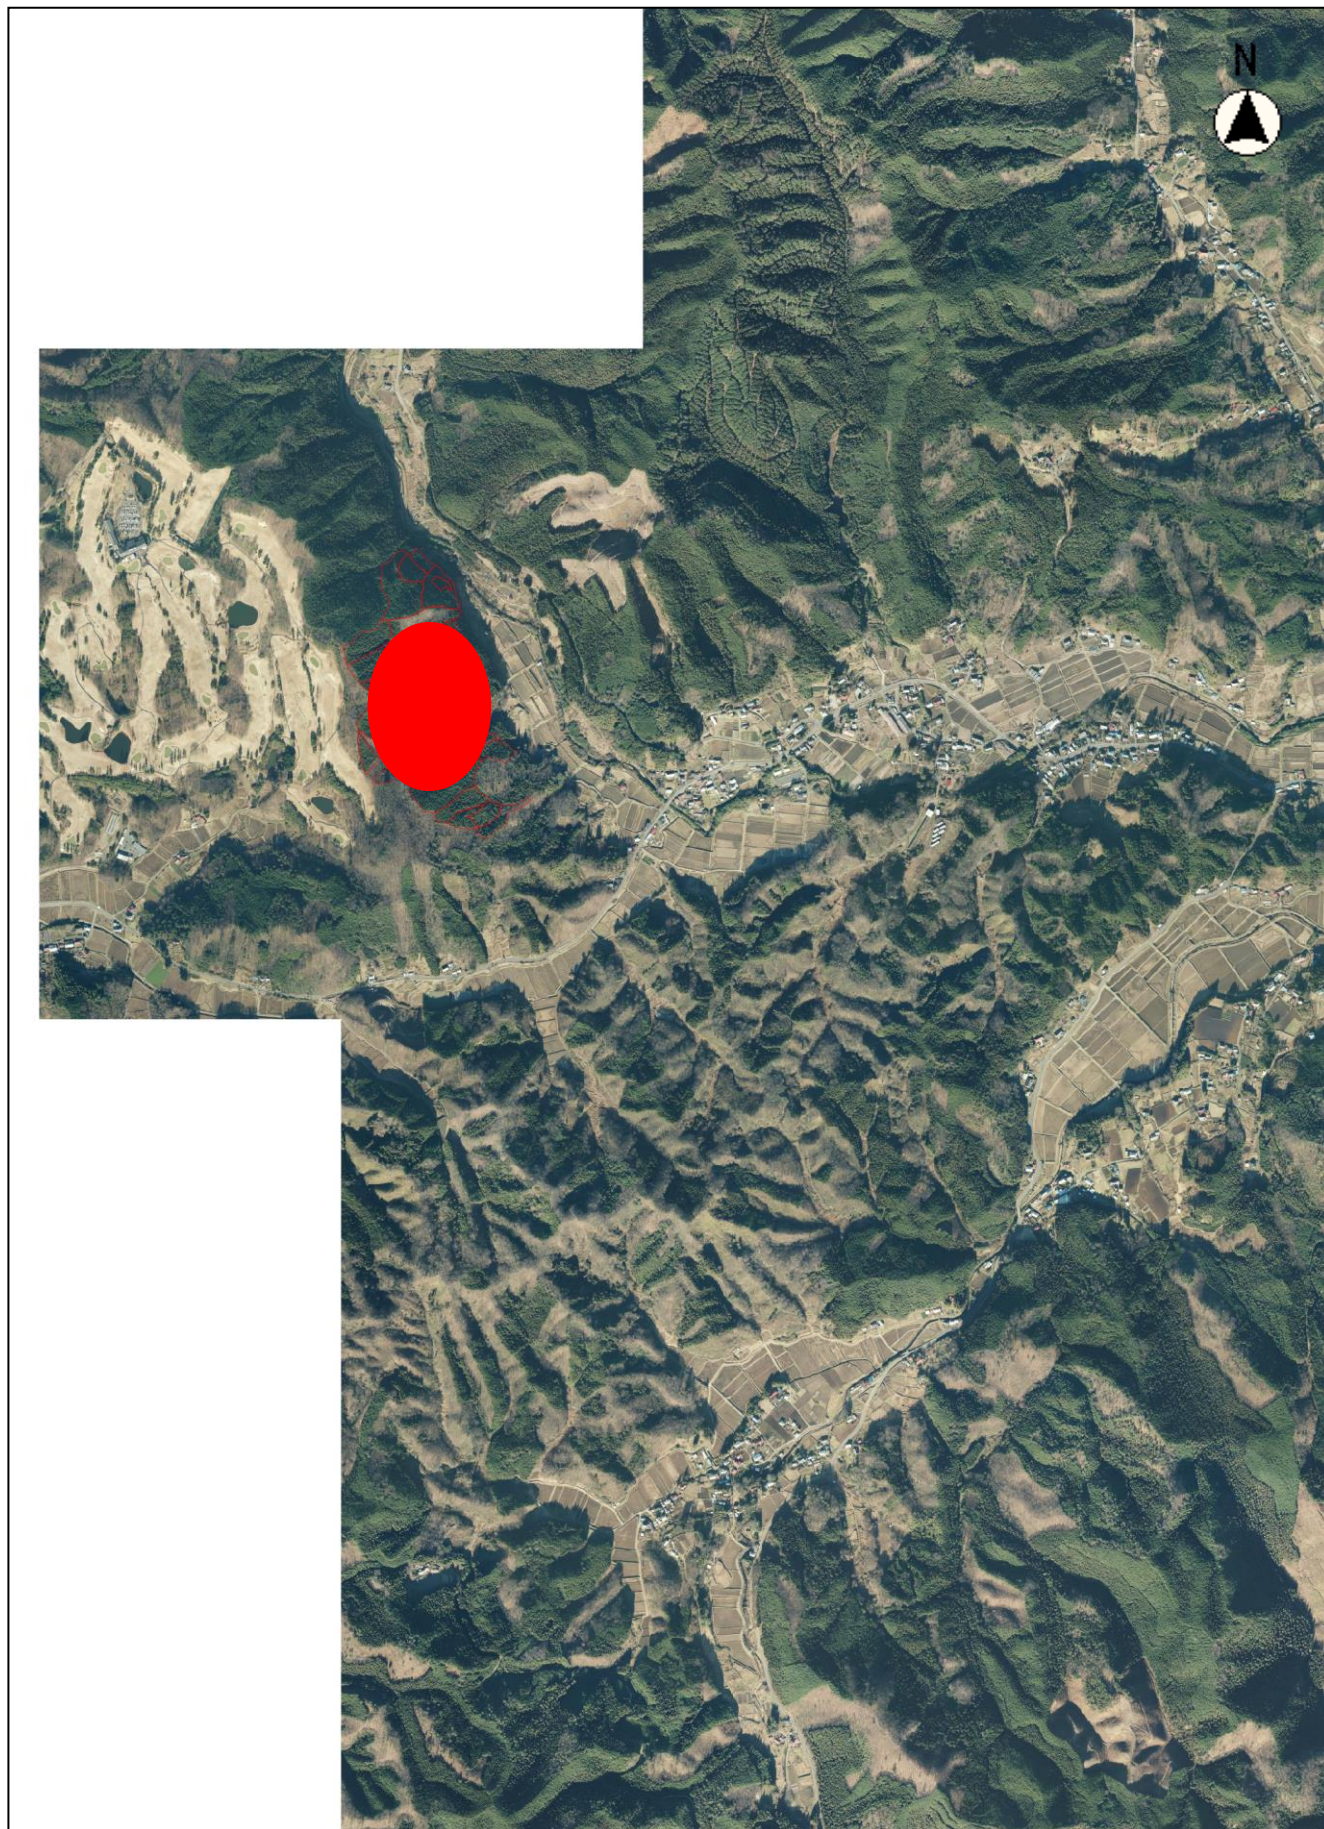

縮尺 1 : 20000

600 300 0

平面図

