


位置図

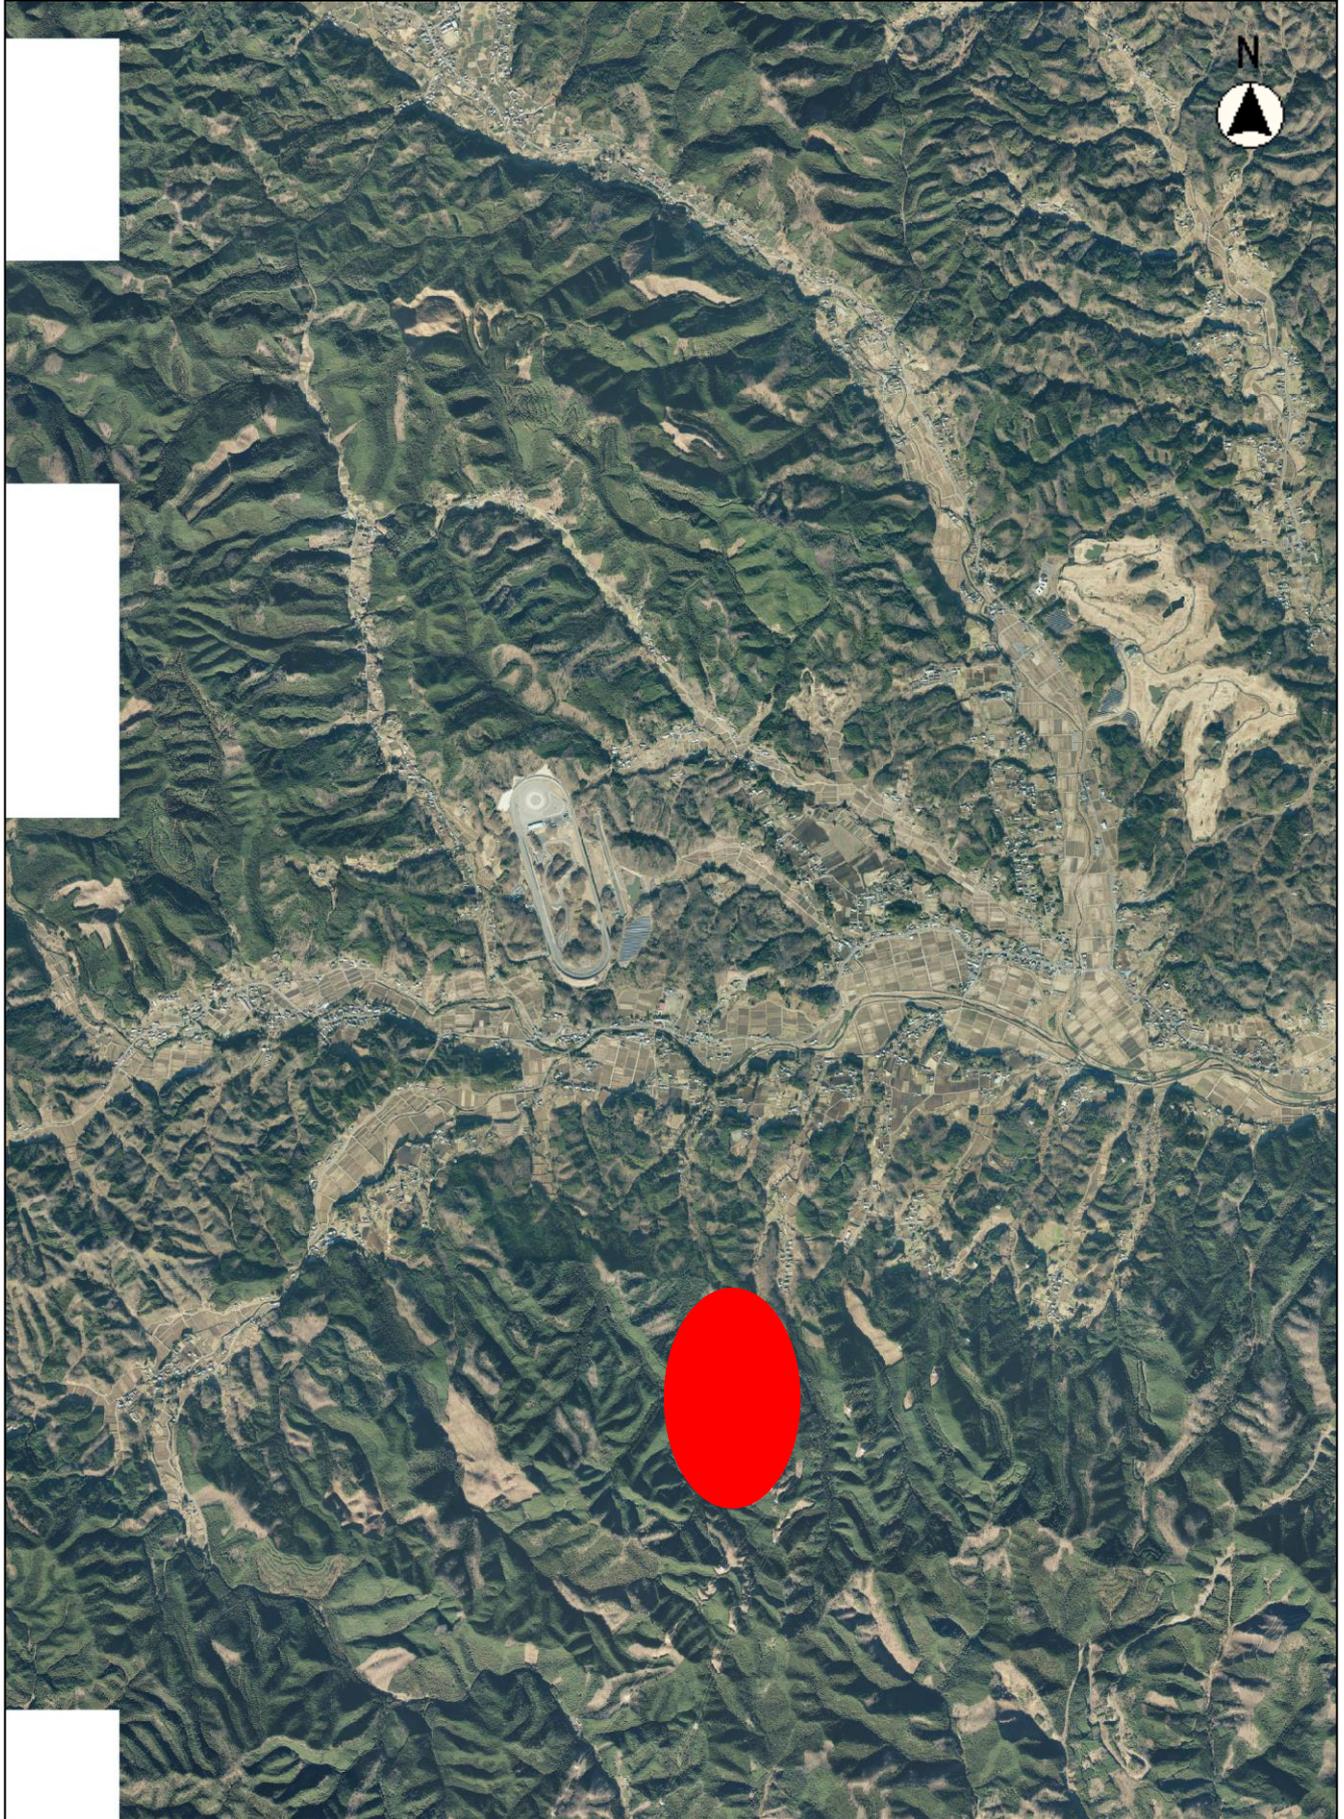

縮尺 1 : 40000
1000 500 0

平面図

