


平面図

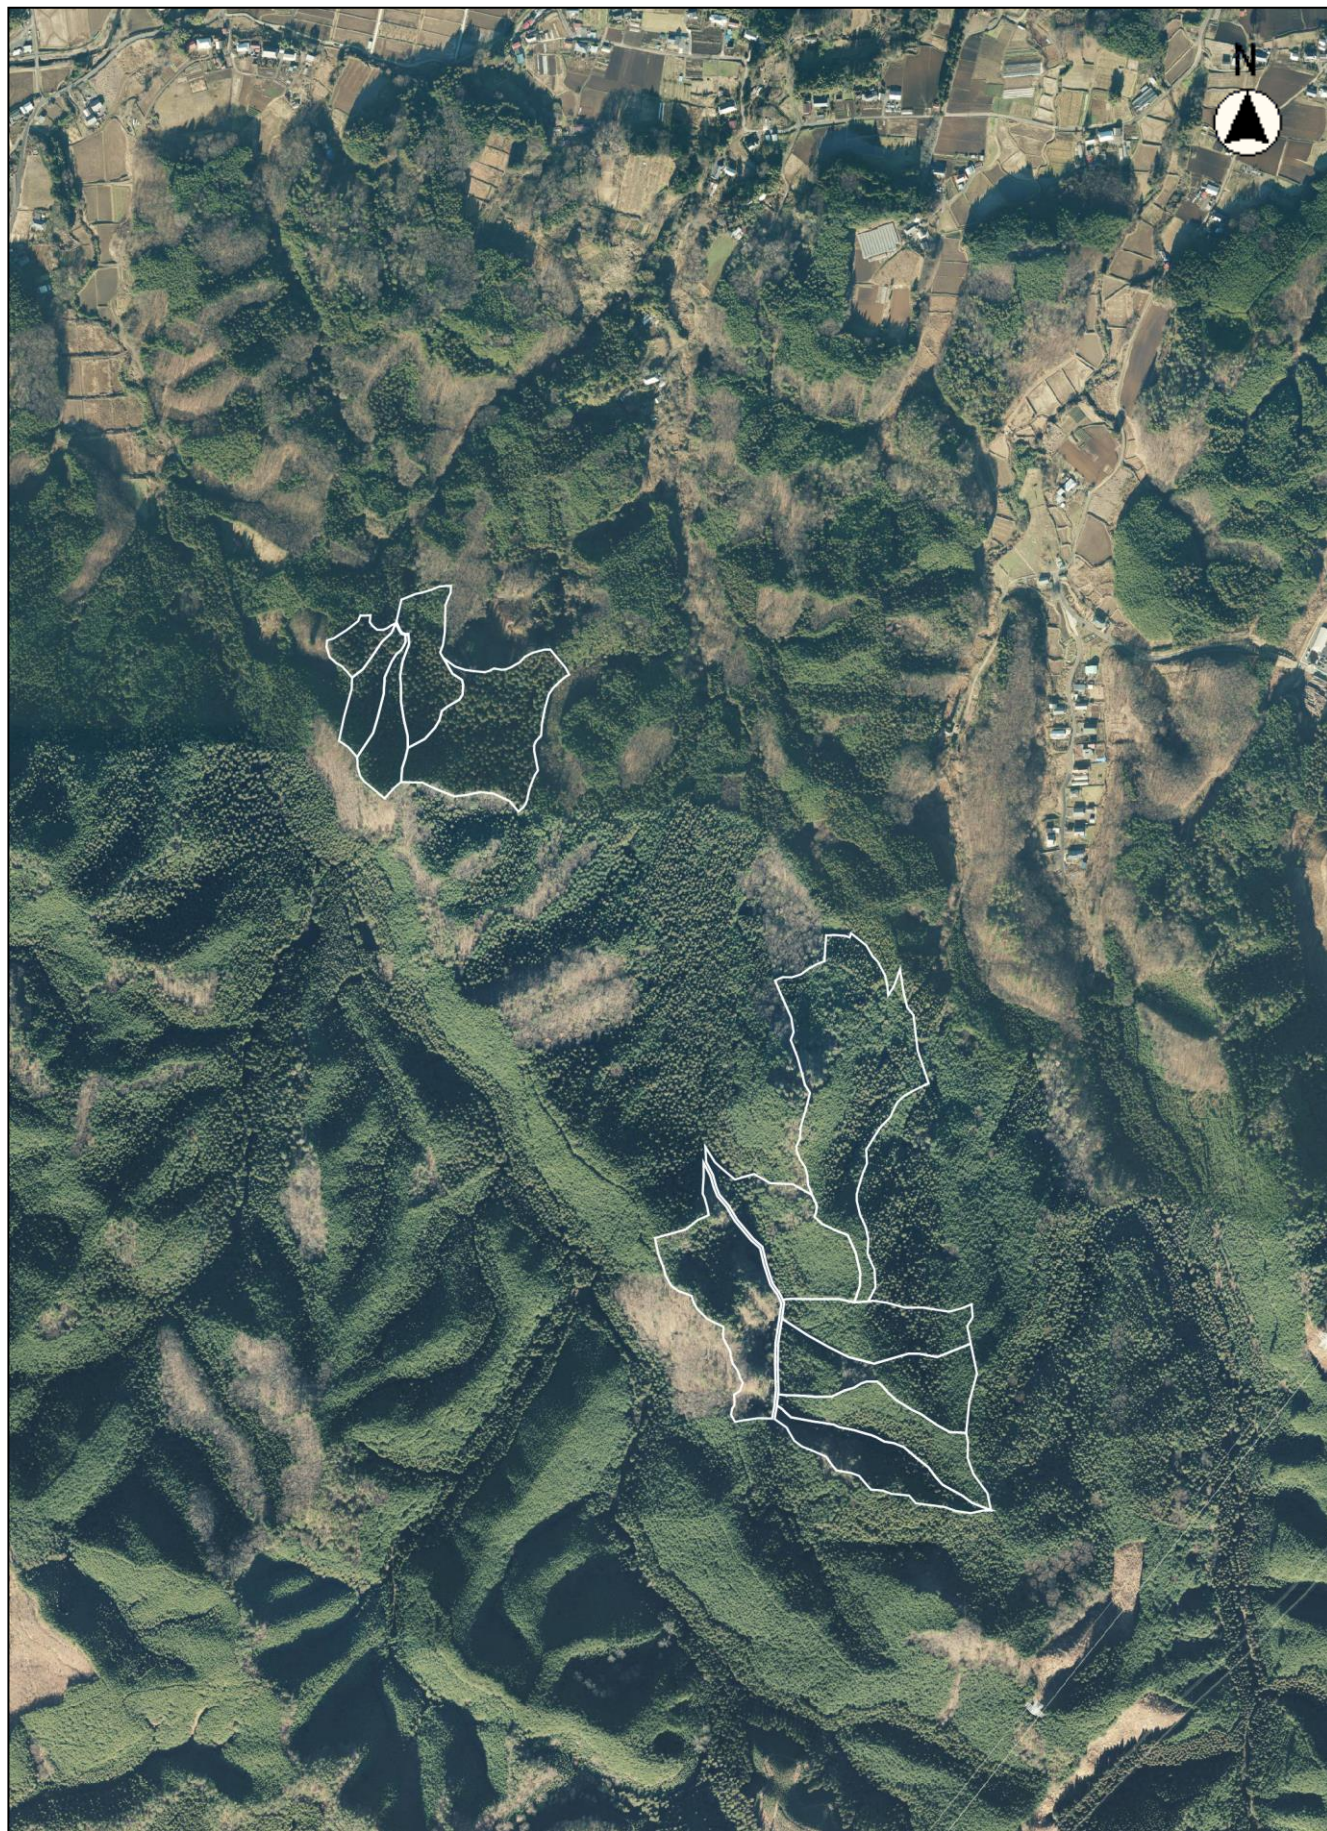

縮尺 1 : 10000

100 50 0 100 200