



位置図

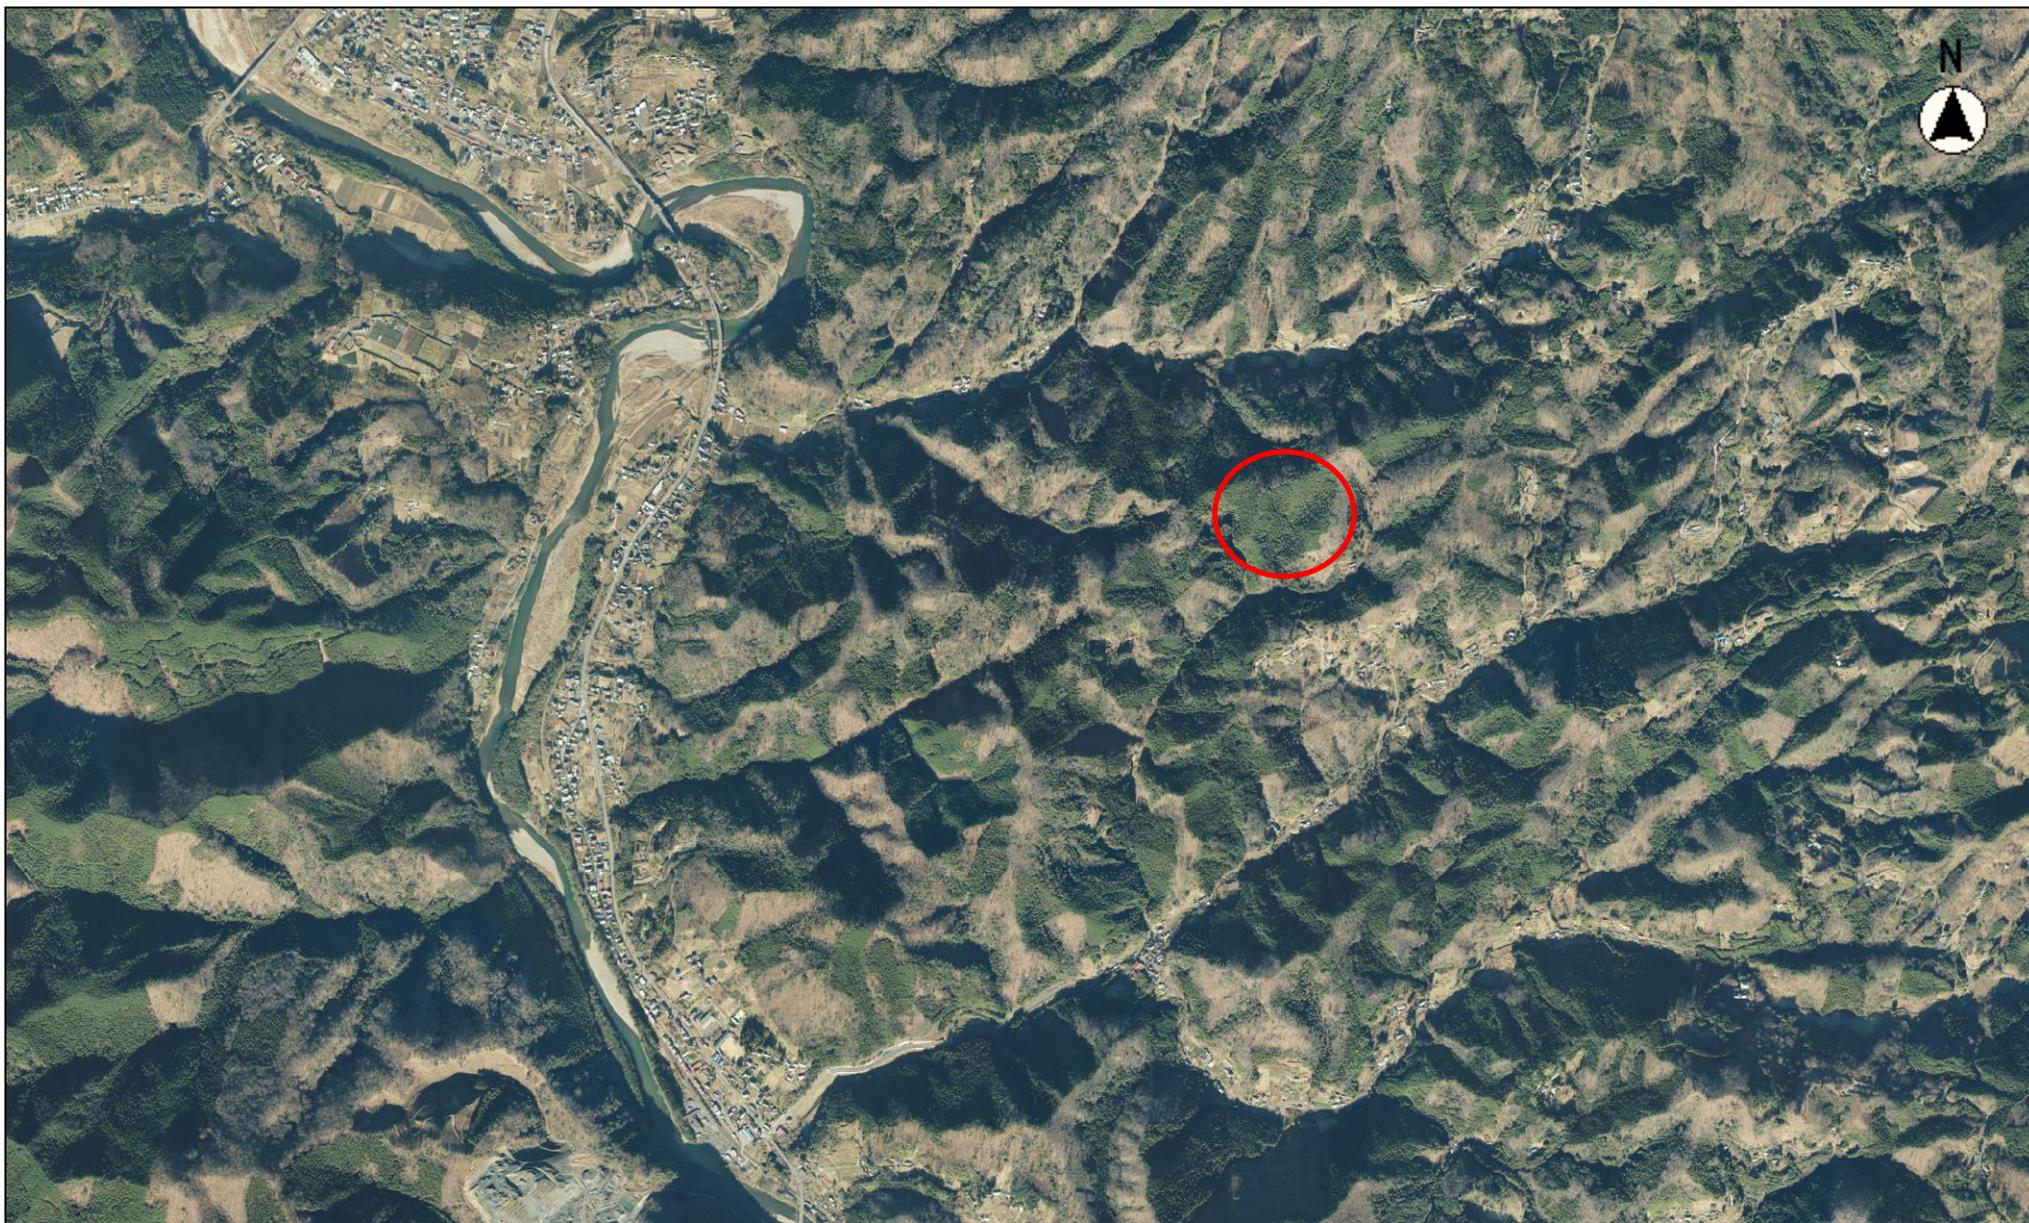


縮尺 1 : 20000

A scale bar is located at the bottom center of the page. It consists of a horizontal line with vertical tick marks. The numbers '0', '400', and '800' are placed below the line at their respective positions.

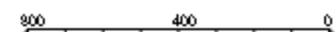

縮尺 1 : 5000

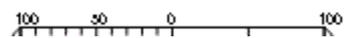

平面図




縮尺 1 : 2500

2015105 0 10 20 30 40 50 60 70 80

平面図



縮尺 1 : 1500

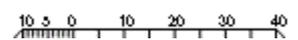

平面図



縮尺 1 : 1500

10 5 0 10 20 30 40

平面図



縮尺 1 : 1500

10 5 0 10 20 30 40