



位置図



※航空写真が切れている箇所は、町外(常陸大宮市)

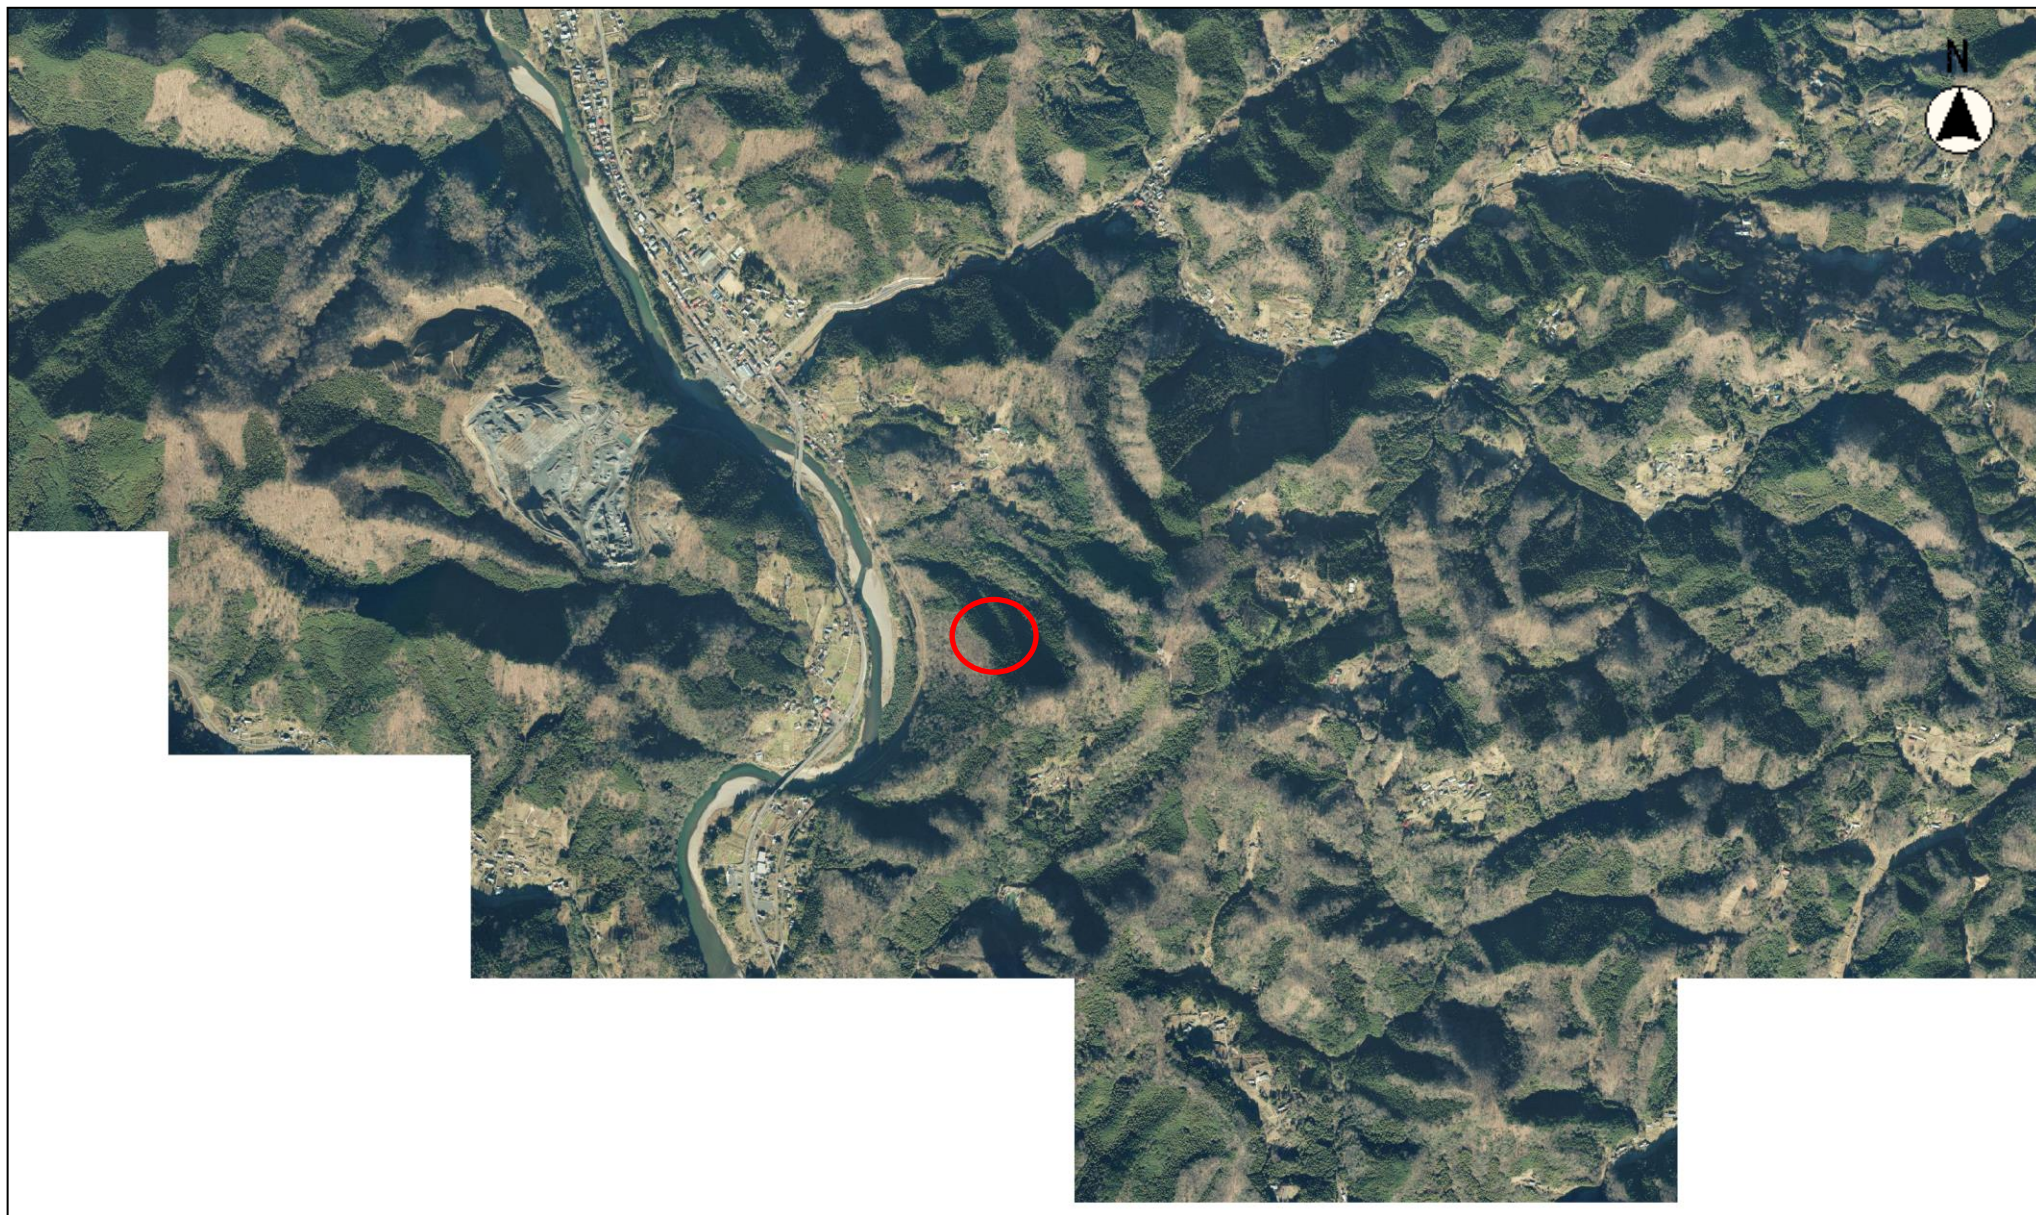


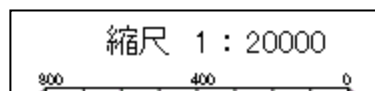

平面図



縮尺 1 : 5000

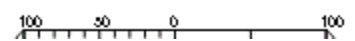


平面図



縮尺 1 : 5000

100 50 0

平面図

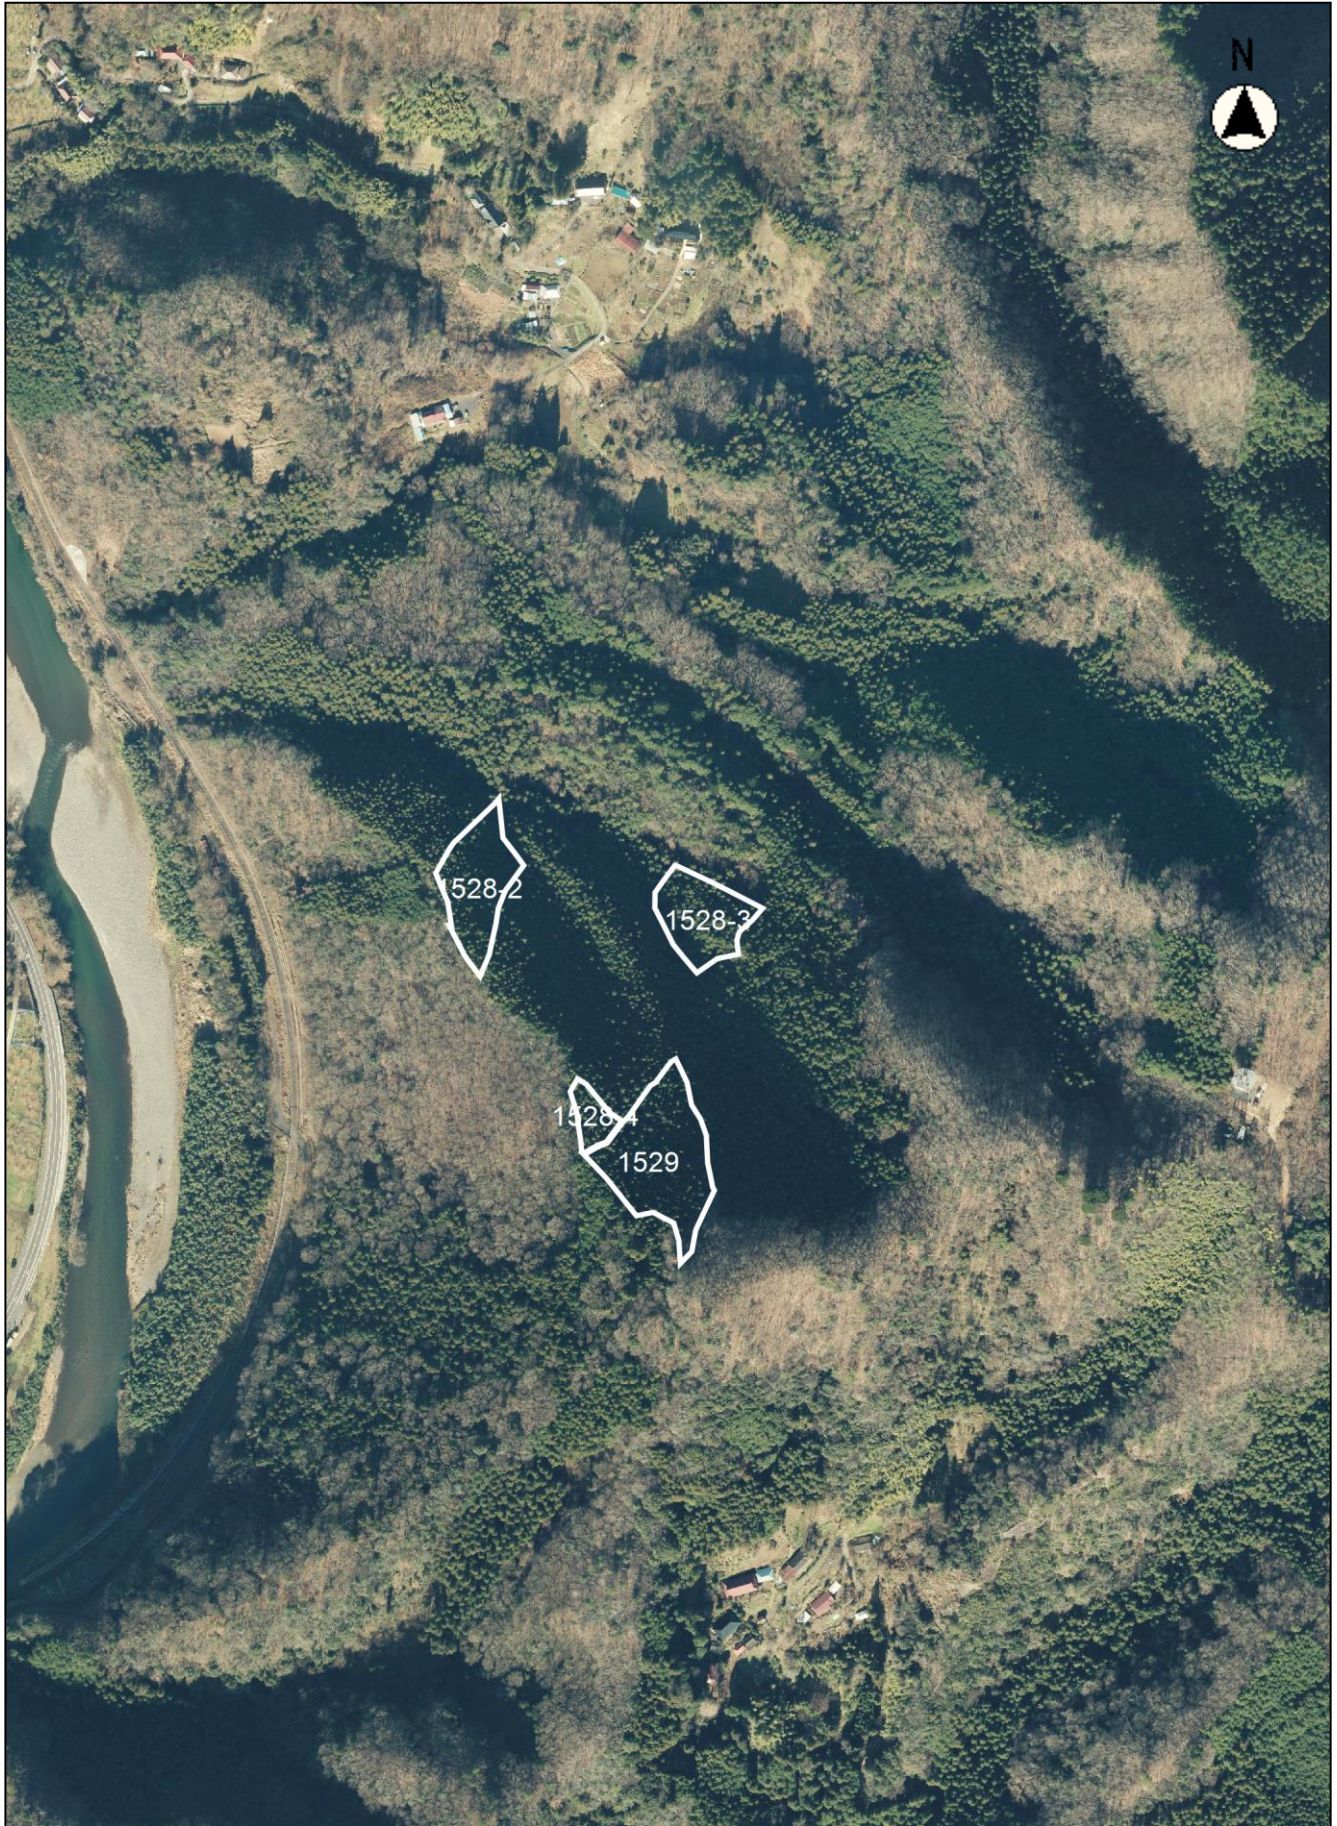

縮尺 1 : 5000  
100 50 0

平面図



縮尺 1 : 5000

100 50 0

平面図



縮尺 1 : 5000

